


Typical Floor Plan

ROAD

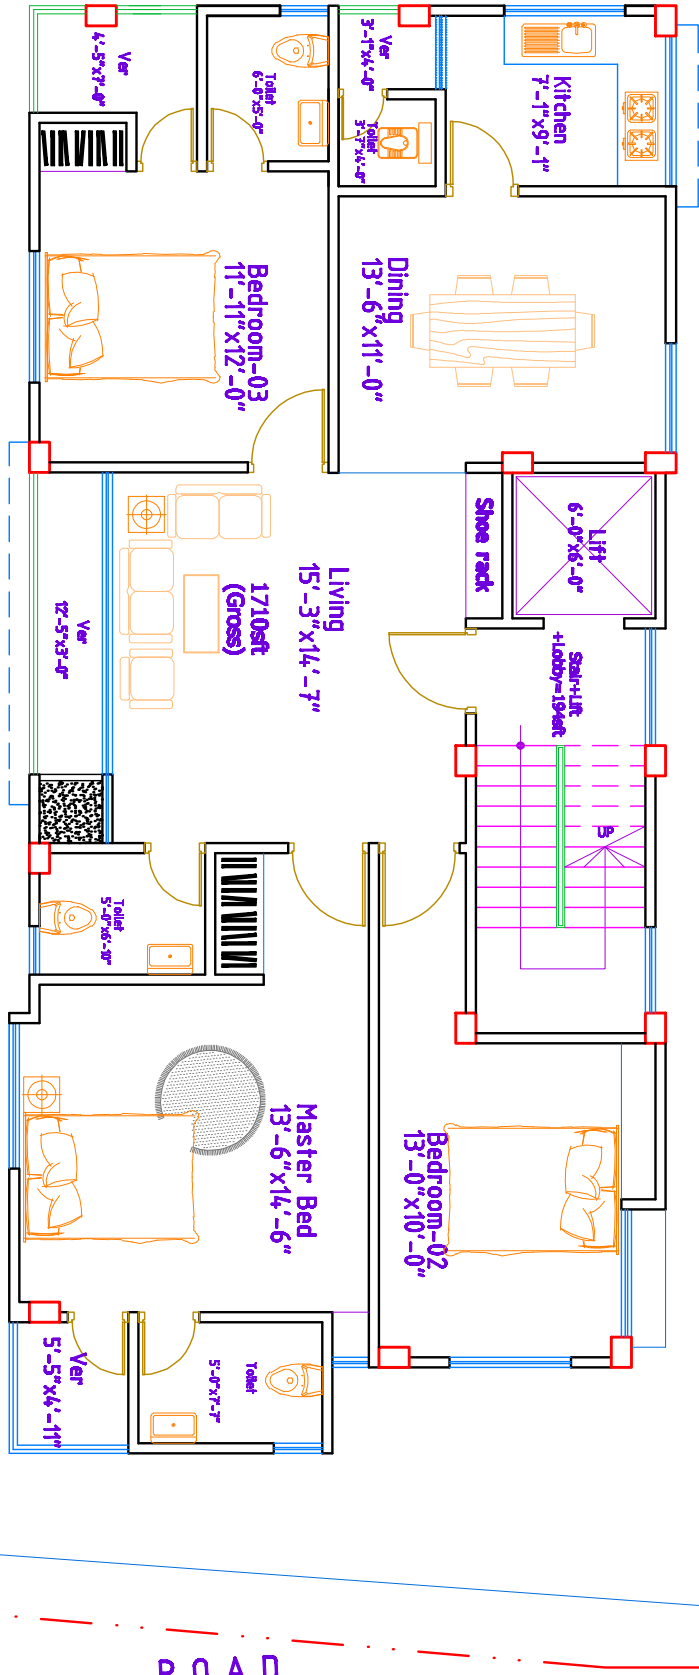

ROAD

DR.. NO	DR.. TITLE	PROJECT NAME	CLIENT	CONSULTANT	ARCHITECTURAL TEAM	DESIGN CHECKED BY	SCALE
2	FLOOR PLAN	PROPOSED 8 STORED RESIDENTIAL BUILDING () AT HOUSE # 16/4, LAKE CIRCUS, KALABAGAN, DHAKA.		UTOPIA CONSULTANTS LTD. 202, LAKE CIRCUS, KALABAGAN, DHAKA - 1208 PHONE: 01711884, 0148882 E-mail : Utopia@bd.onlin.com	ARCH. FAHIM SOHRAW ARCH. REZWANNA RIFA ARCH. S.M.ABDUZZAMMAN	CAD BY: MD. ALAMIR HOSSAIN	N.T.S.