


25'-0" WIDE ROAD

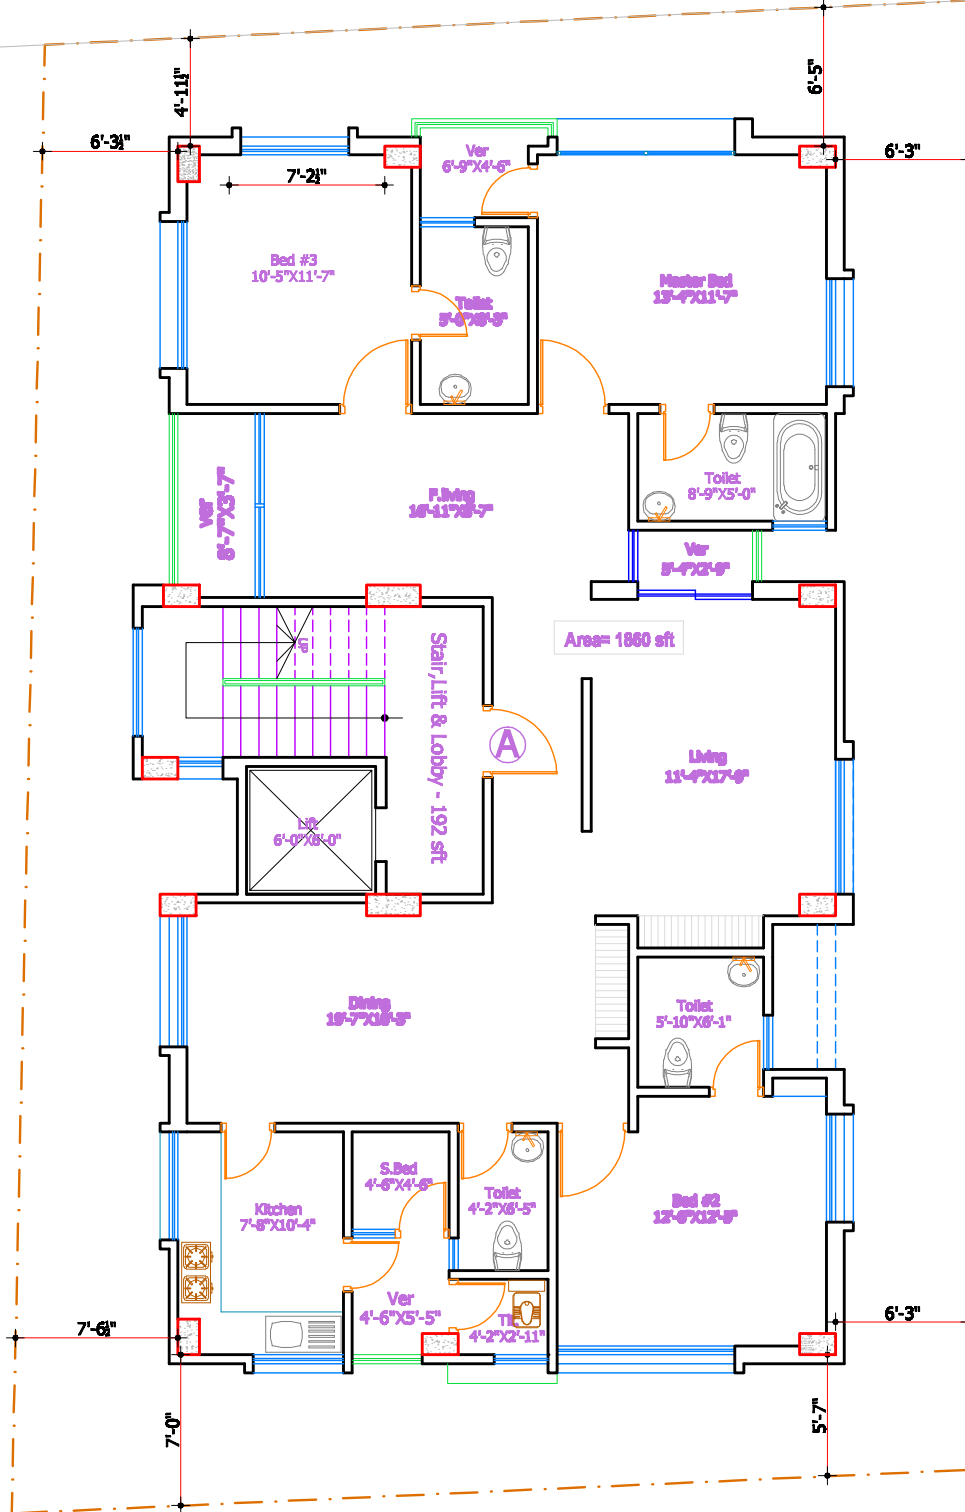

TYPICAL FLOOR PLAN

01 unit

DR.. NO	DR.. TITLE	PROJECT NAME	CLIENT	CONSULTANT	ARCH. DESIGNER	DESIGN CHECKED BY	SCALE
	TYPICAL FLOOR PLAN	PROPOSED 8-STORIED RESIDENTIAL ROAD NO-2, PLOT NO -2, BLOCK-J, BARIDHARA, DHAKA.	UTOPIA REALITY LTD.	UTOPIA CONSULTANT 35/5, LAKE CIRCUS, KALABAGAN, DHAKA - 1205 PHONE-8119824, 8142220. E-mail : Utopia @ bd.entrans.com	AROL. FAWH SOBHW	ENGR. ANUL FARHAD	N.T.S.
					DATE:		